

ENGINEERING DEPARTMENT

**TRACK CHART
SHOWING
ALIGNMENT
AND PROFILE**

14

CHAFFEE BRANCH

TRAIN ACCIDENT PREVENTION LIBRARY
Casualty Prevention Department
Chessie System — Baltimore

**WESTERN MARYLAND
DIVISION**


WESTERN MARYLAND
RAILWAY CO.
TRACK CHART

CHAFFEE
BRANCH

SCALE: 1IN. = 1000 FT. HORIZ.
1IN. = 200 FT. VERT.

OFFICE OF CHIEF ENGINEER
BALTIMORE, MD.
OCT. 8, 1942.

BALLAST
RAIL
ALINEMENT
TRACK
GRADE
LINE
(BASE OF RAIL ELEVATIONS)

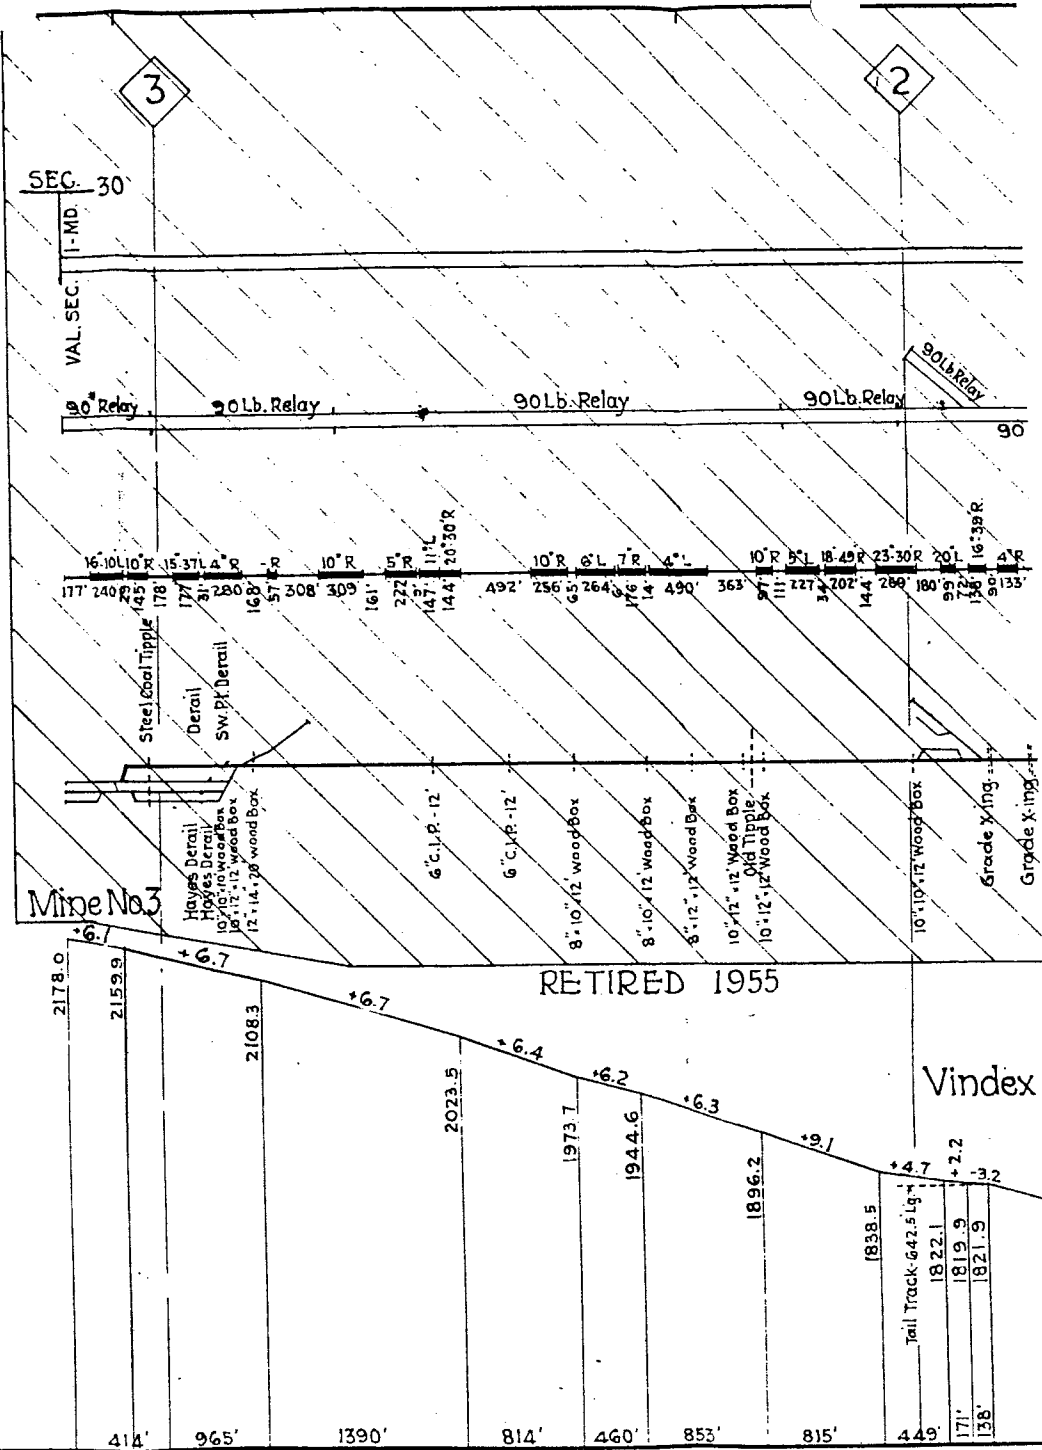

154

WESTERN MARYLAND
RAILWAY CO.
TRACK CHART

CHAFFEE
BRANCH

SCALE: 1 IN. = 1000 FT. HORIZ.
1 IN. = 200 FT. VERT.

OFFICE OF CHIEF ENGINEER
BALTIMORE, MD.
OCT. 8, 1942.

AO-1230-10A